




SCHUYLKILL PKWY & E VALLEY FORGE RD – ROAD DIET / IMPROVEMENT

DATE	03-18-2024
CADD FILE	PARKWAY
JOB NO	N/A
DSG BY	SC
DWN BY	SC
CKD BY	SC
SCALE	1" = 30'
DRAWER NUMBER	-
SHEET	01
OF	07
SHEETS	
DRAWING NUMBER	

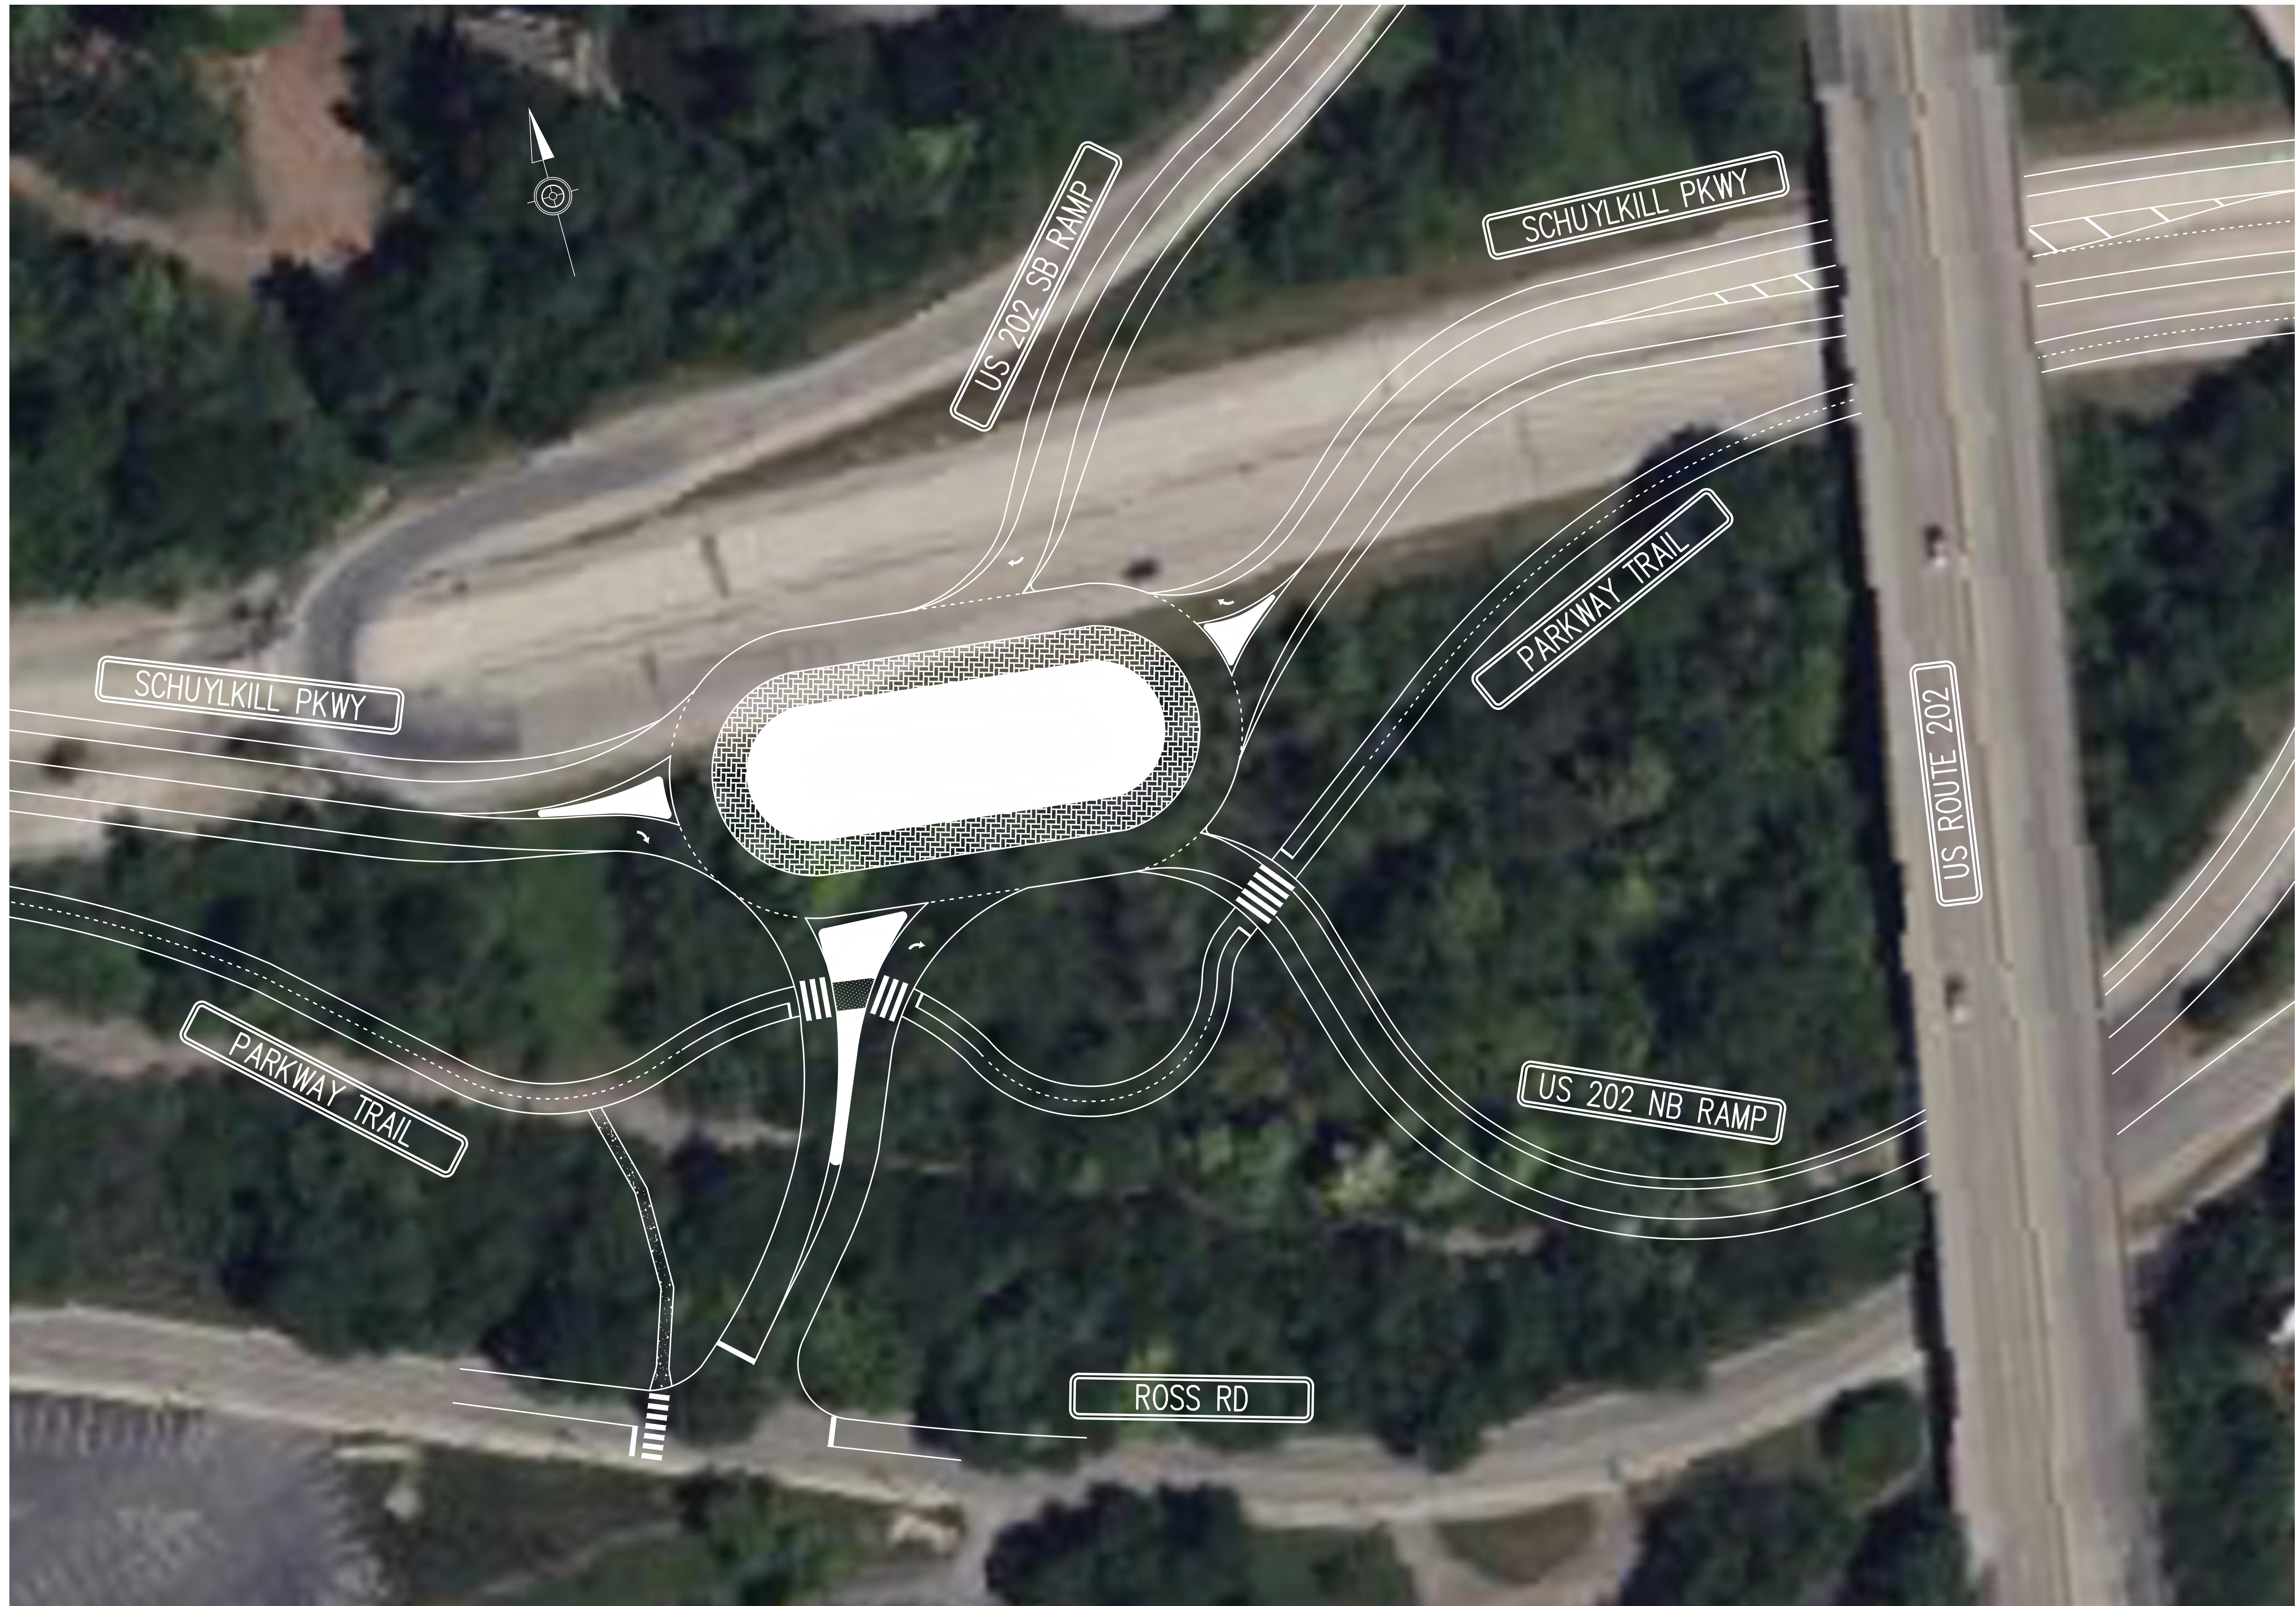

SCHUYLKILL PKWY & US ROUTE 202 ROUNDABOUT – ROAD DIET / IMPROVEMENT

DATE	03-18-2024
CADD FILE	PARKWAY
JOB NO	N/A
DSG BY	SC
DWN BY	SC
CKD BY	SC
SCALE	1" = 30'
DRAWER NUMBER	-
SHEET	02 OF 07 SHEETS
DRAWING NUMBER	




SCHUYLKILL PKWY – ROAD DIET / IMPROVEMENT

DATE	03-18-2024
CADD FILE	PARKWAY
JOB NO	N/A
DSG BY	SC
DWN BY	SC
CKD BY	SC
SCALE	1" = 30'
DRAWER NUMBER	-
SHEET	03 OF 07 SHEETS
DRAWING NUMBER	



SCHUYLKILL PKWY – ROAD DIET / IMPROVEMENT

DATE	03-18-2024
CADD FILE	PARKWAY
JOB NO	N/A
DSG BY	SC
DWN BY	SC
CKD BY	SC
SCALE	1" = 30'
DRAWER NUMBER	-
SHEET	04 OF 07 SHEETS
DRAWING NUMBER	

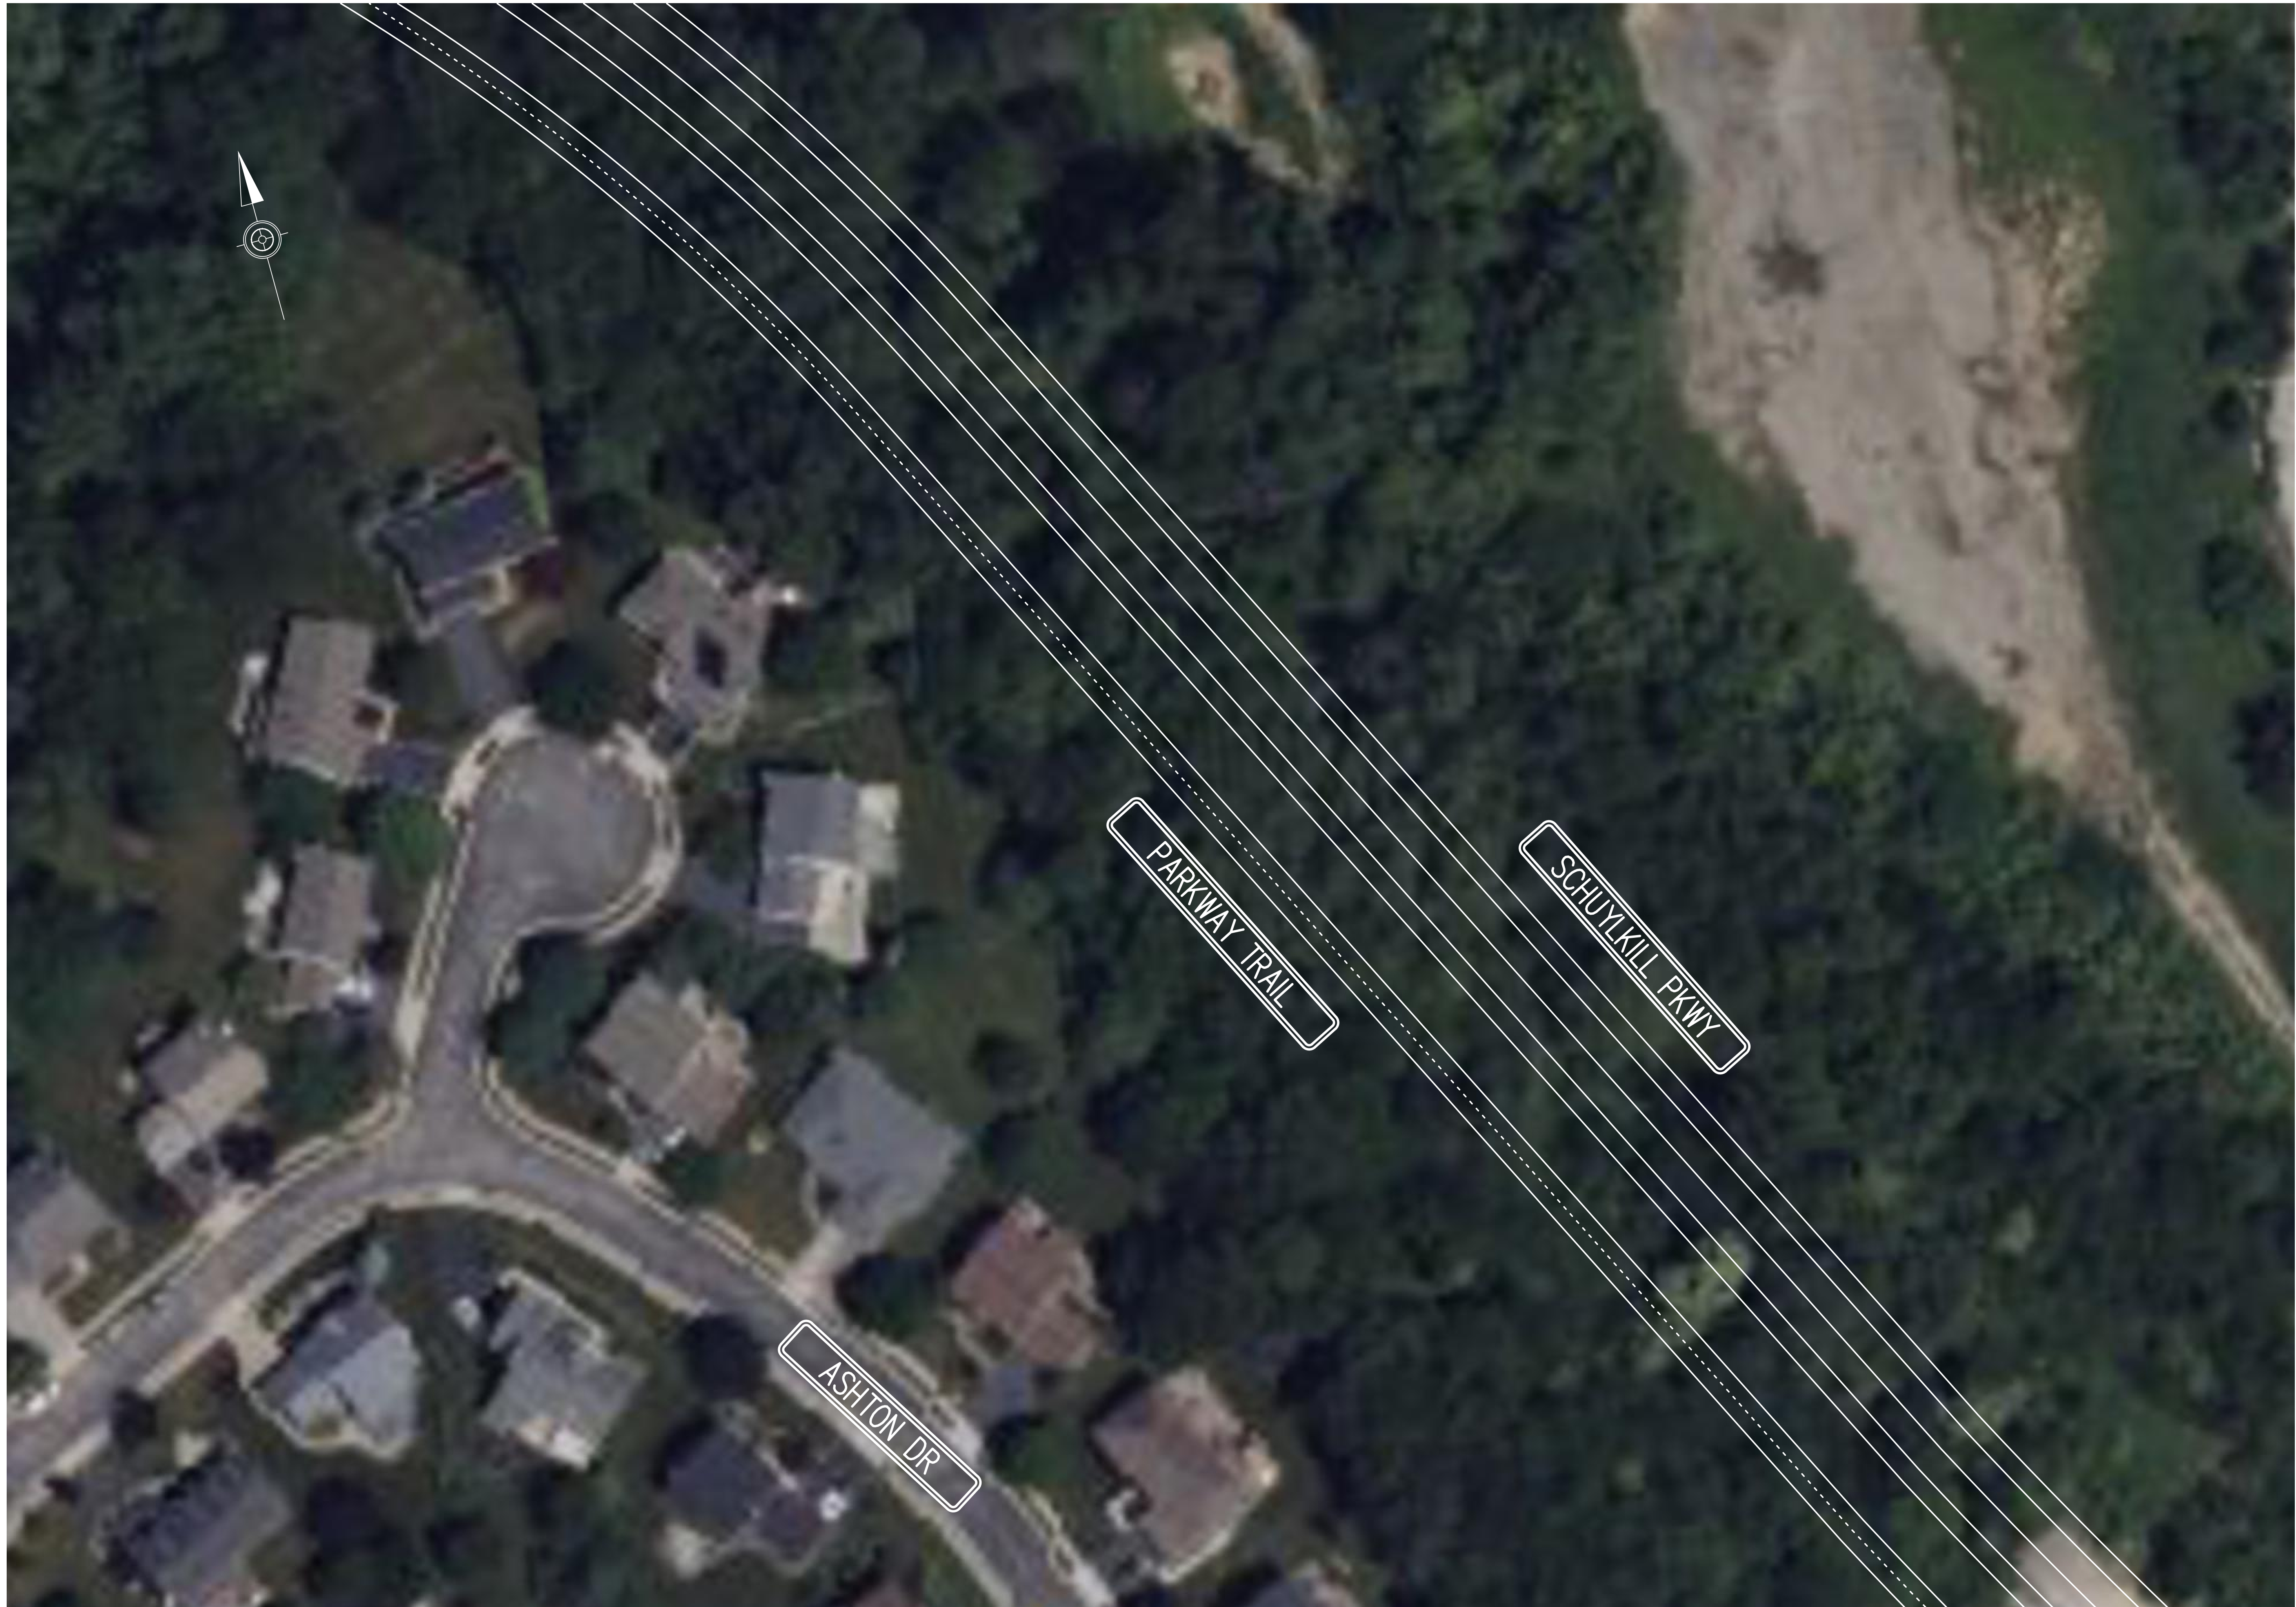

SCHUYLKILL PKWY – ROAD DIET / IMPROVEMENT

DATE	03-18-2024
CADD FILE	PARKWAY
JOB NO	N/A
DSG BY	SC
DWN BY	SC
CKD BY	SC
SCALE	1" = 30'
DRAWER NUMBER	-
SHEET	05
OF	07
SHEETS	
DRAWING NUMBER	




SCHUYLKILL PKWY

PARKWAY TRAIL

SCHUYLKILL PKWY – ROAD DIET / IMPROVEMENT

DATE	03-18-2024
CADD FILE	PARKWAY
JOB NO	N/A
DSG BY	SC
DWN BY	SC
CKD BY	SC
SCALE	1" = 30'
DRAWER NUMBER	-
SHEET	06
OF	07
SHEETS	
DRAWING NUMBER	

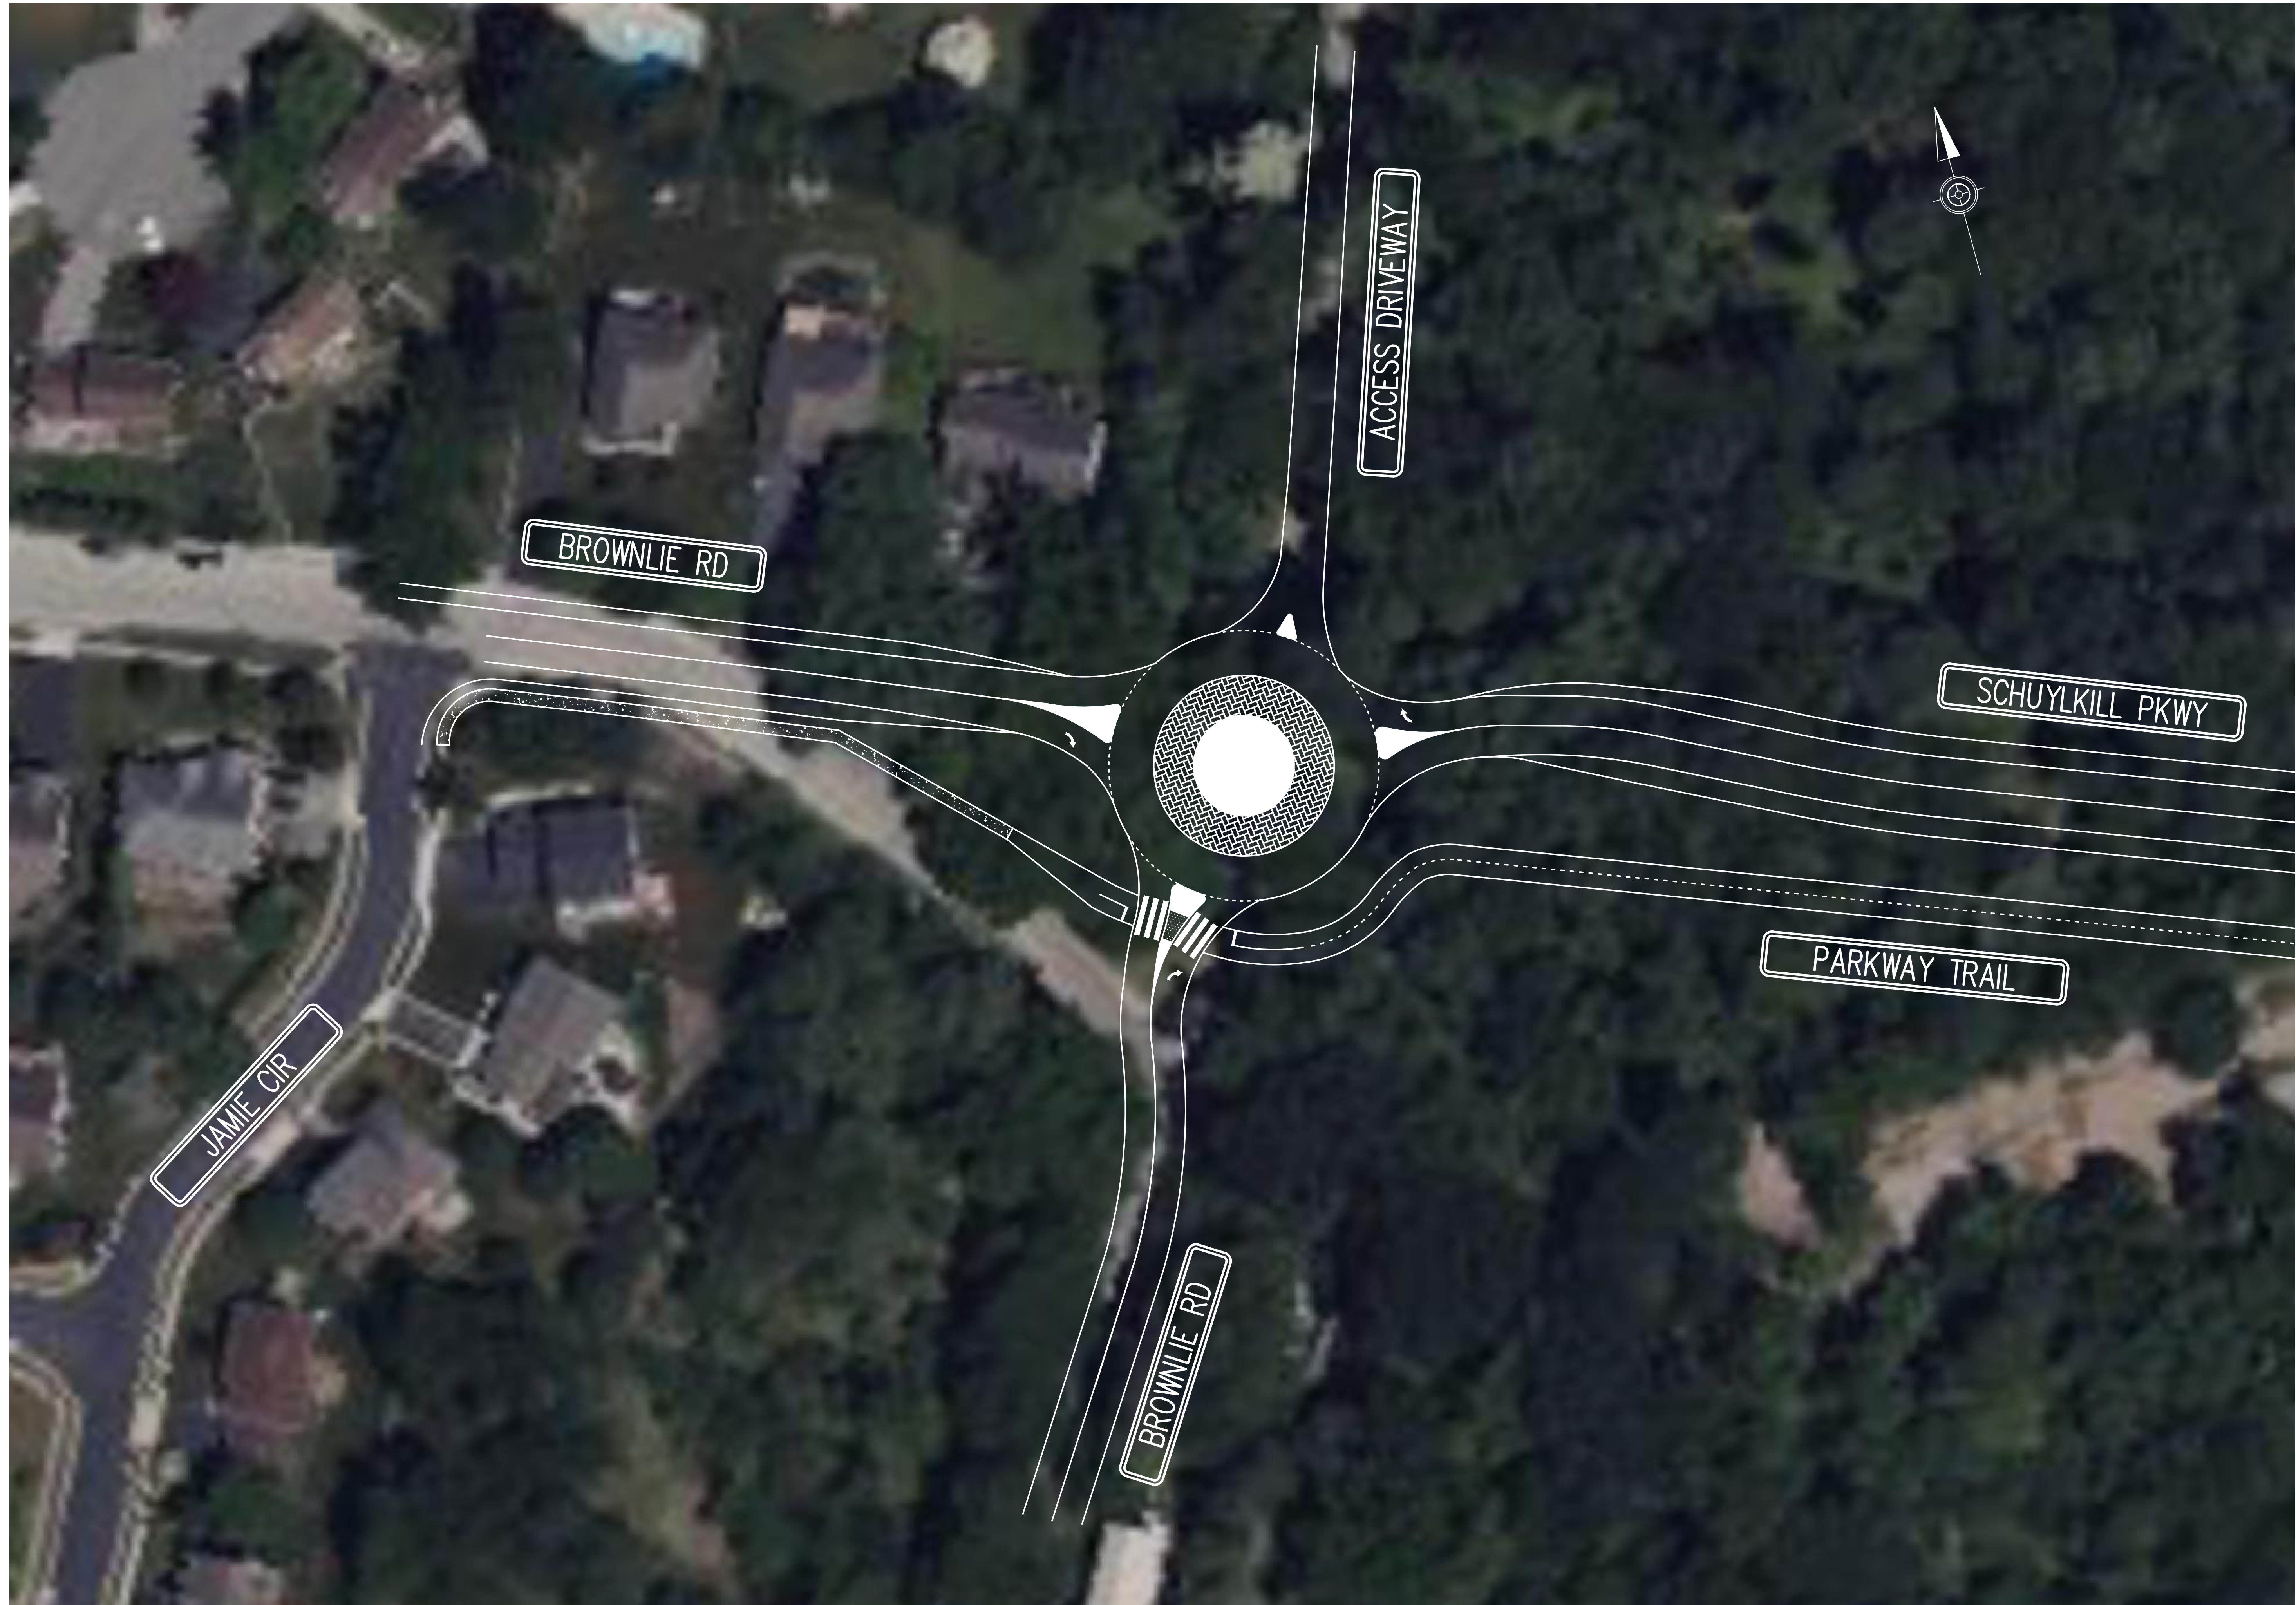

SCHUYLKILL PKWY & BROWNLIE RD ROUNDABOUT – ROAD DIET / IMPROVEMENT

DATE	03-18-2024
CADD FILE	PARKWAY
JOB NO	N/A
DSG BY	SC
DWN BY	SC
CKD BY	SC
SCALE	1" = 30'
DRAWER NUMBER	-
SHEET	07 OF 07 SHEETS
DRAWING NUMBER	